



DEPARTMENT OF BUILDINGS  
 SELF-CERTIFIED PROJECT  
 APPROVED FOR PERMIT  
 SUBJECT TO AUDIT AND FIELD INSPECTION

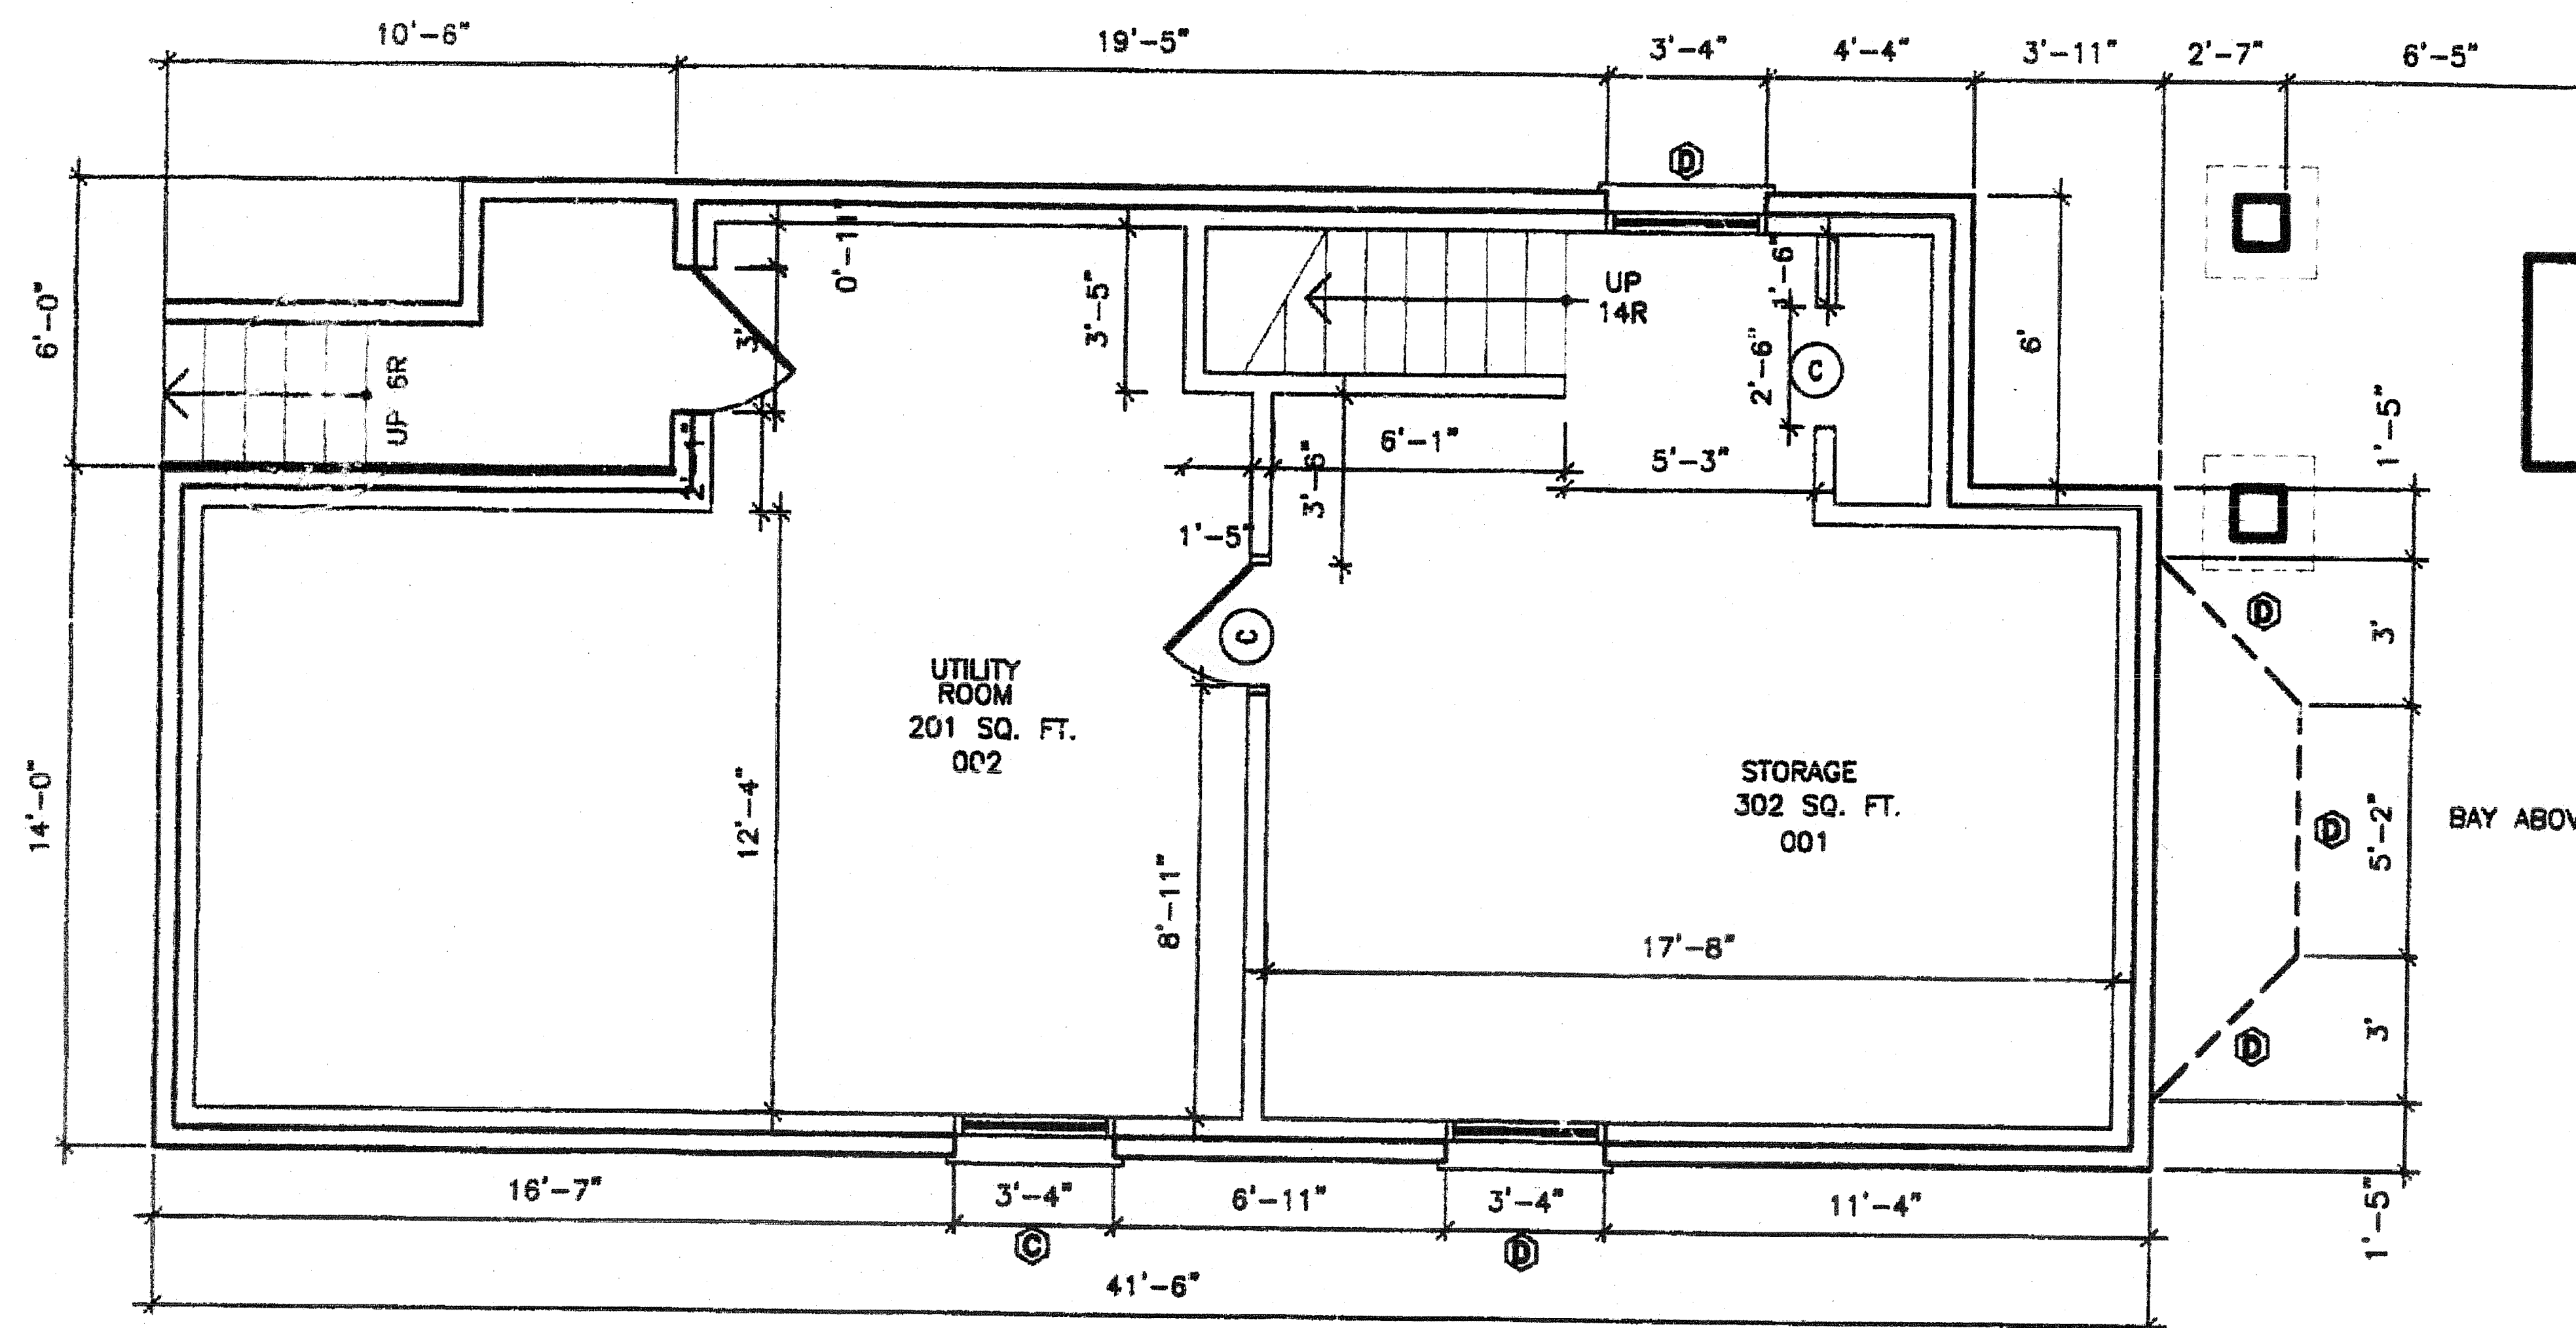

1 BASEMENT FLOOR PLAN  
 A-1 SCALE: 1/4" = 1'-0" (717 SQ. FT.)

CERTIFICATIONS

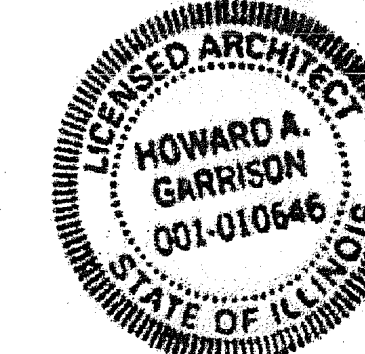

NO.	DATE	REVISION	BY
PROJECT FILE: BASEMENT FLOOR PLAN			
PROJECT: 5933 W. IOWA			