



1 BUILDING SECTION
SCALE: NO SCALE

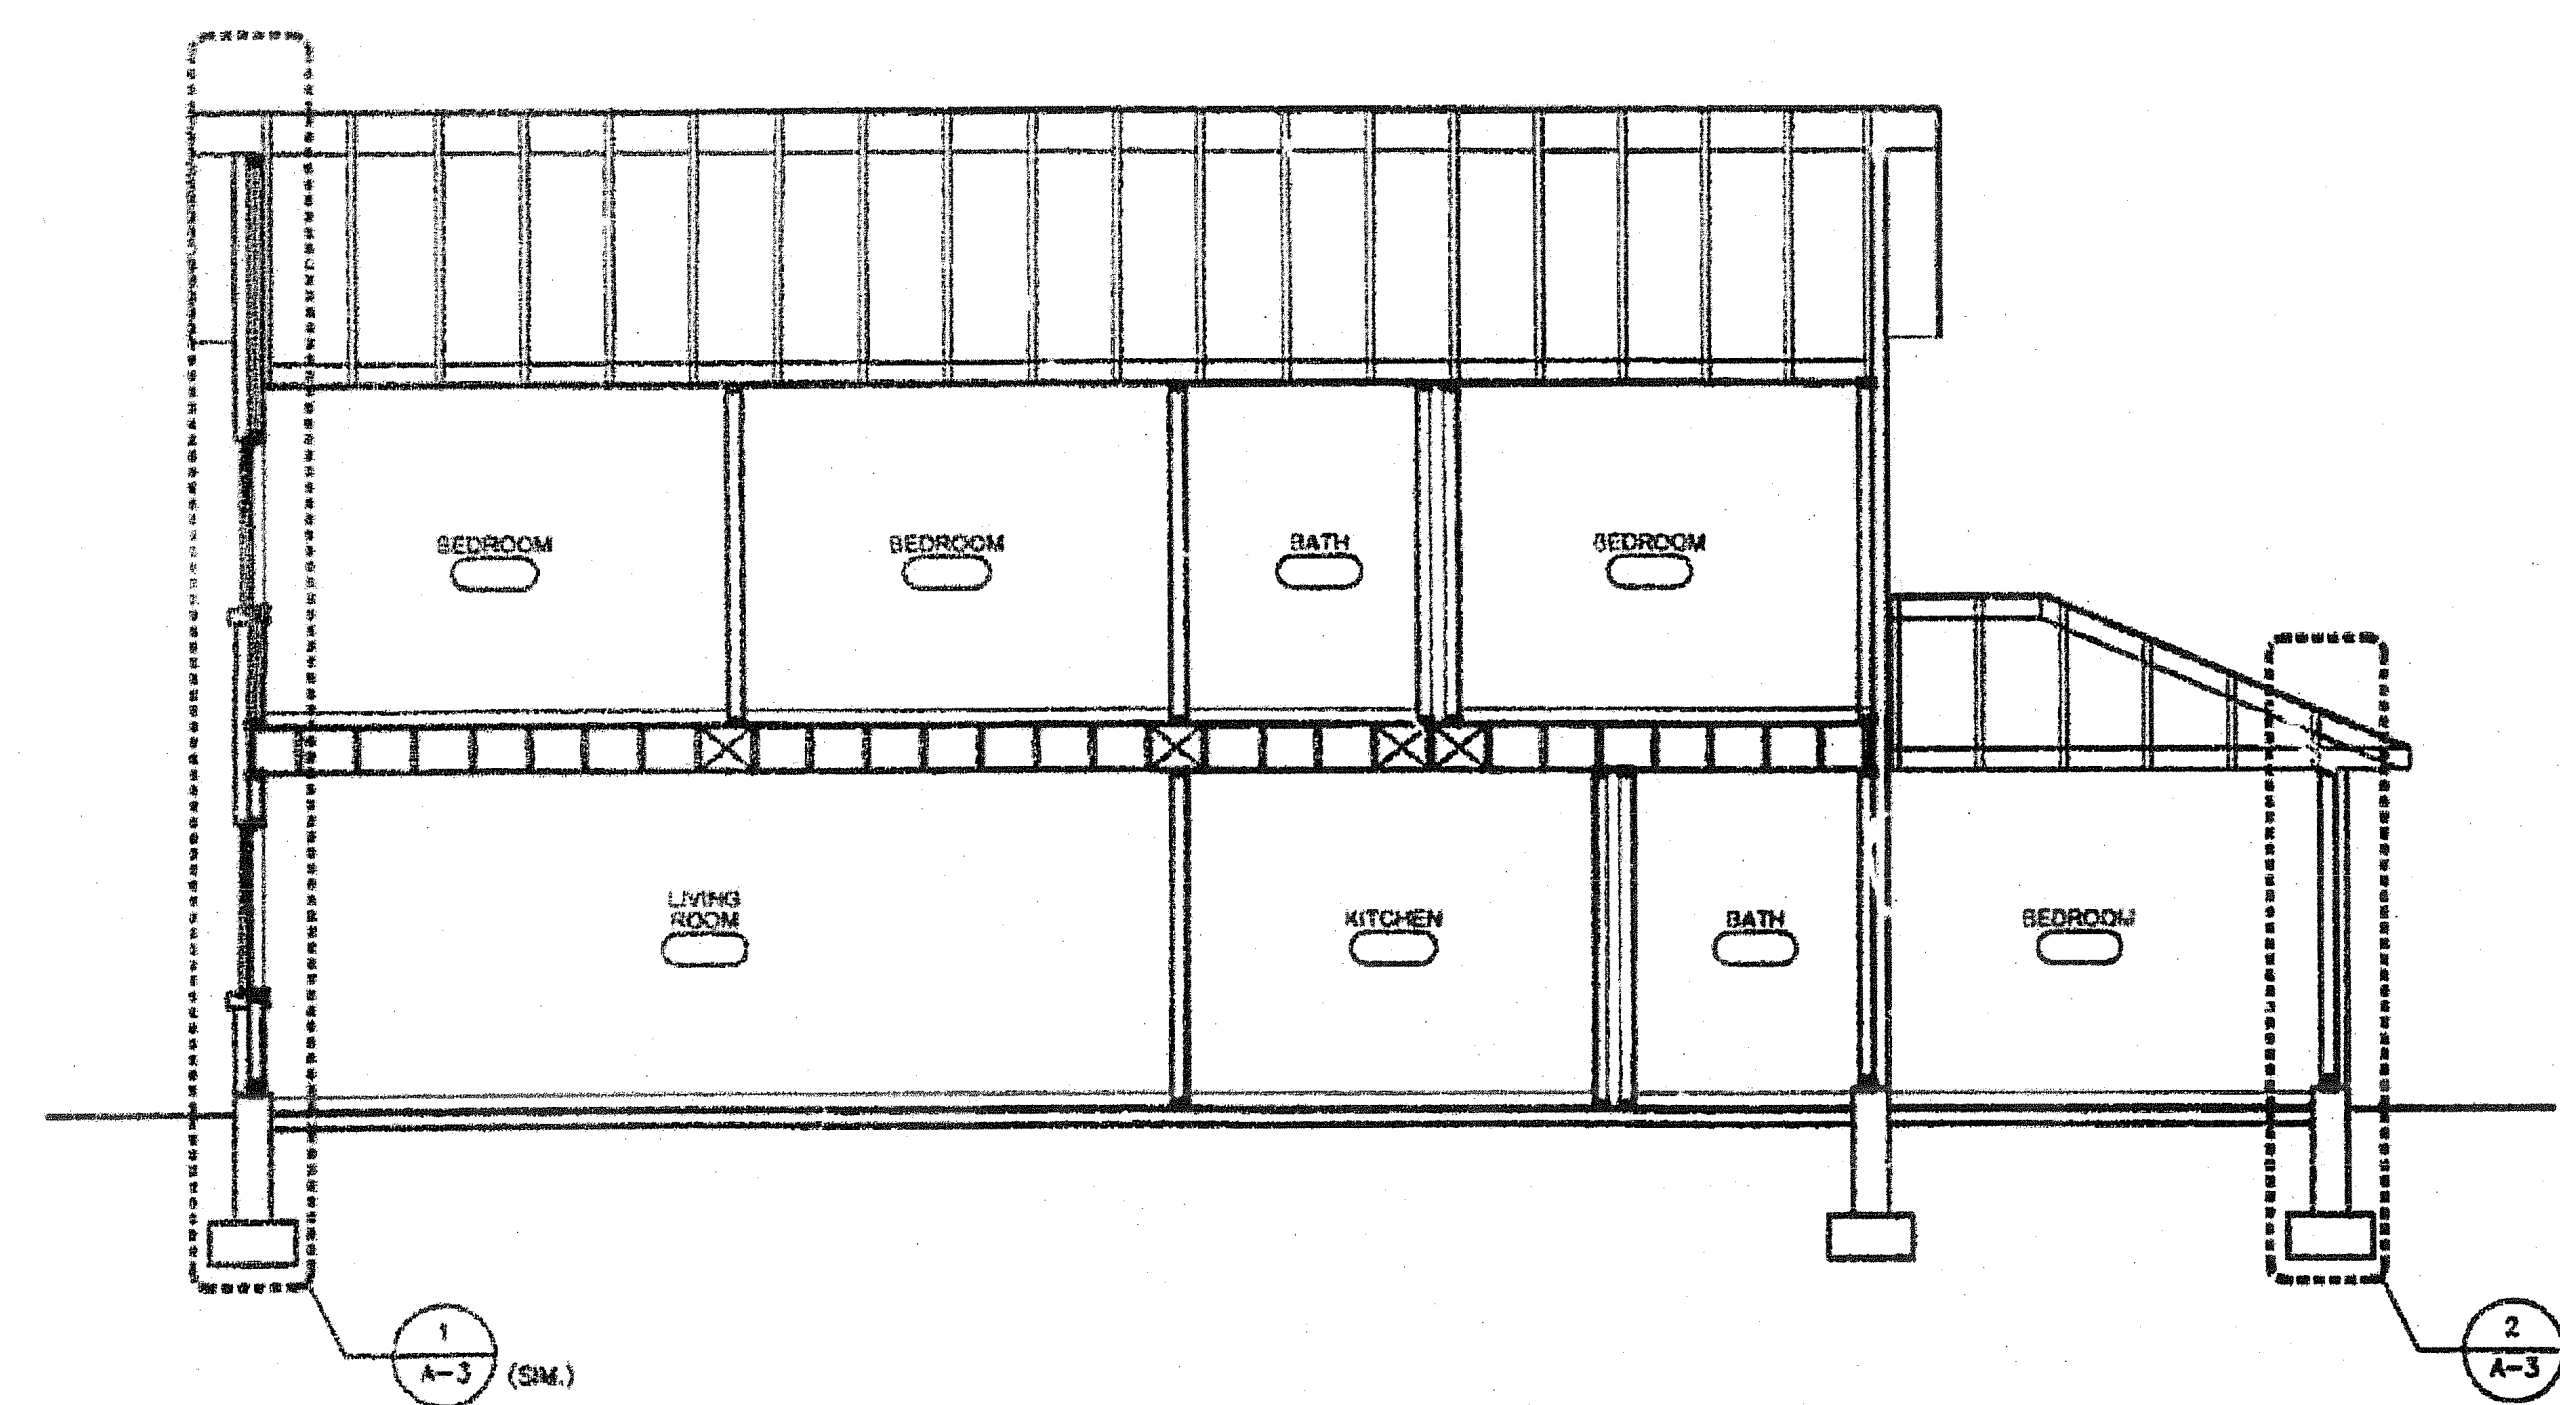


2 BUILDING SECTION @ ACCESSIBLE UNIT
SCALE: NO SCALE

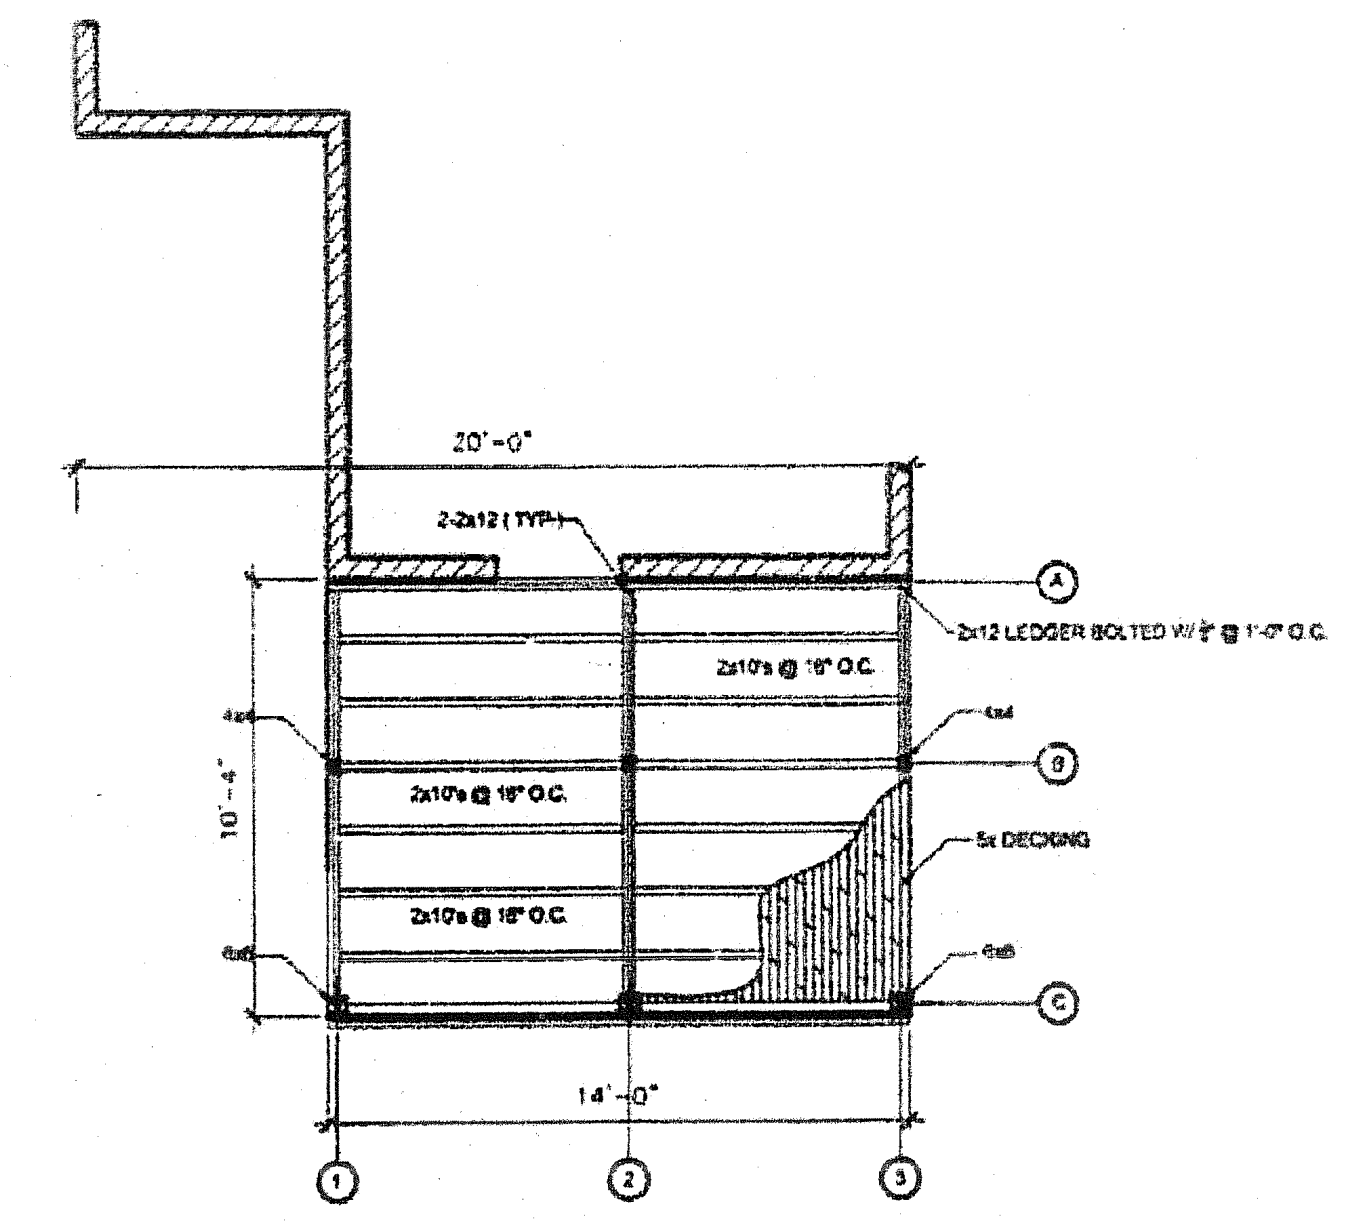

3 FRAMING PLAN
SCALE: NO SCALE

DEPARTMENT OF BUILDINGS
SEAL-CERTIFIED PROJECT
APPROVED FOR PERMIT
PROJECT NUMBER: 2012-00000000

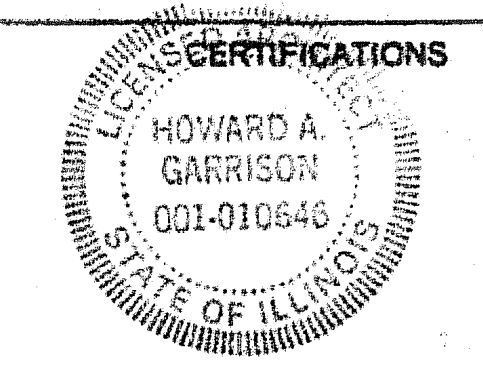

NO.	DATE	REVISION	BY

SHEET TITLE: BUILDING SECTIONS
PROJECT: 5933 S. IOWA

triad consortium, Ltd.
ARCHITECTS • ENGINEERS
2138 EAST 87TH STREET
CHICAGO, IL 60617

DRAWING NO. A-5
OF 125