




DEPARTMENT OF BUILDINGS
 SELF-CERTIFIED PROJECT
 APPROVED FOR PERMIT
 SUBJECT TO LOCAL HEALTH INSPECTION

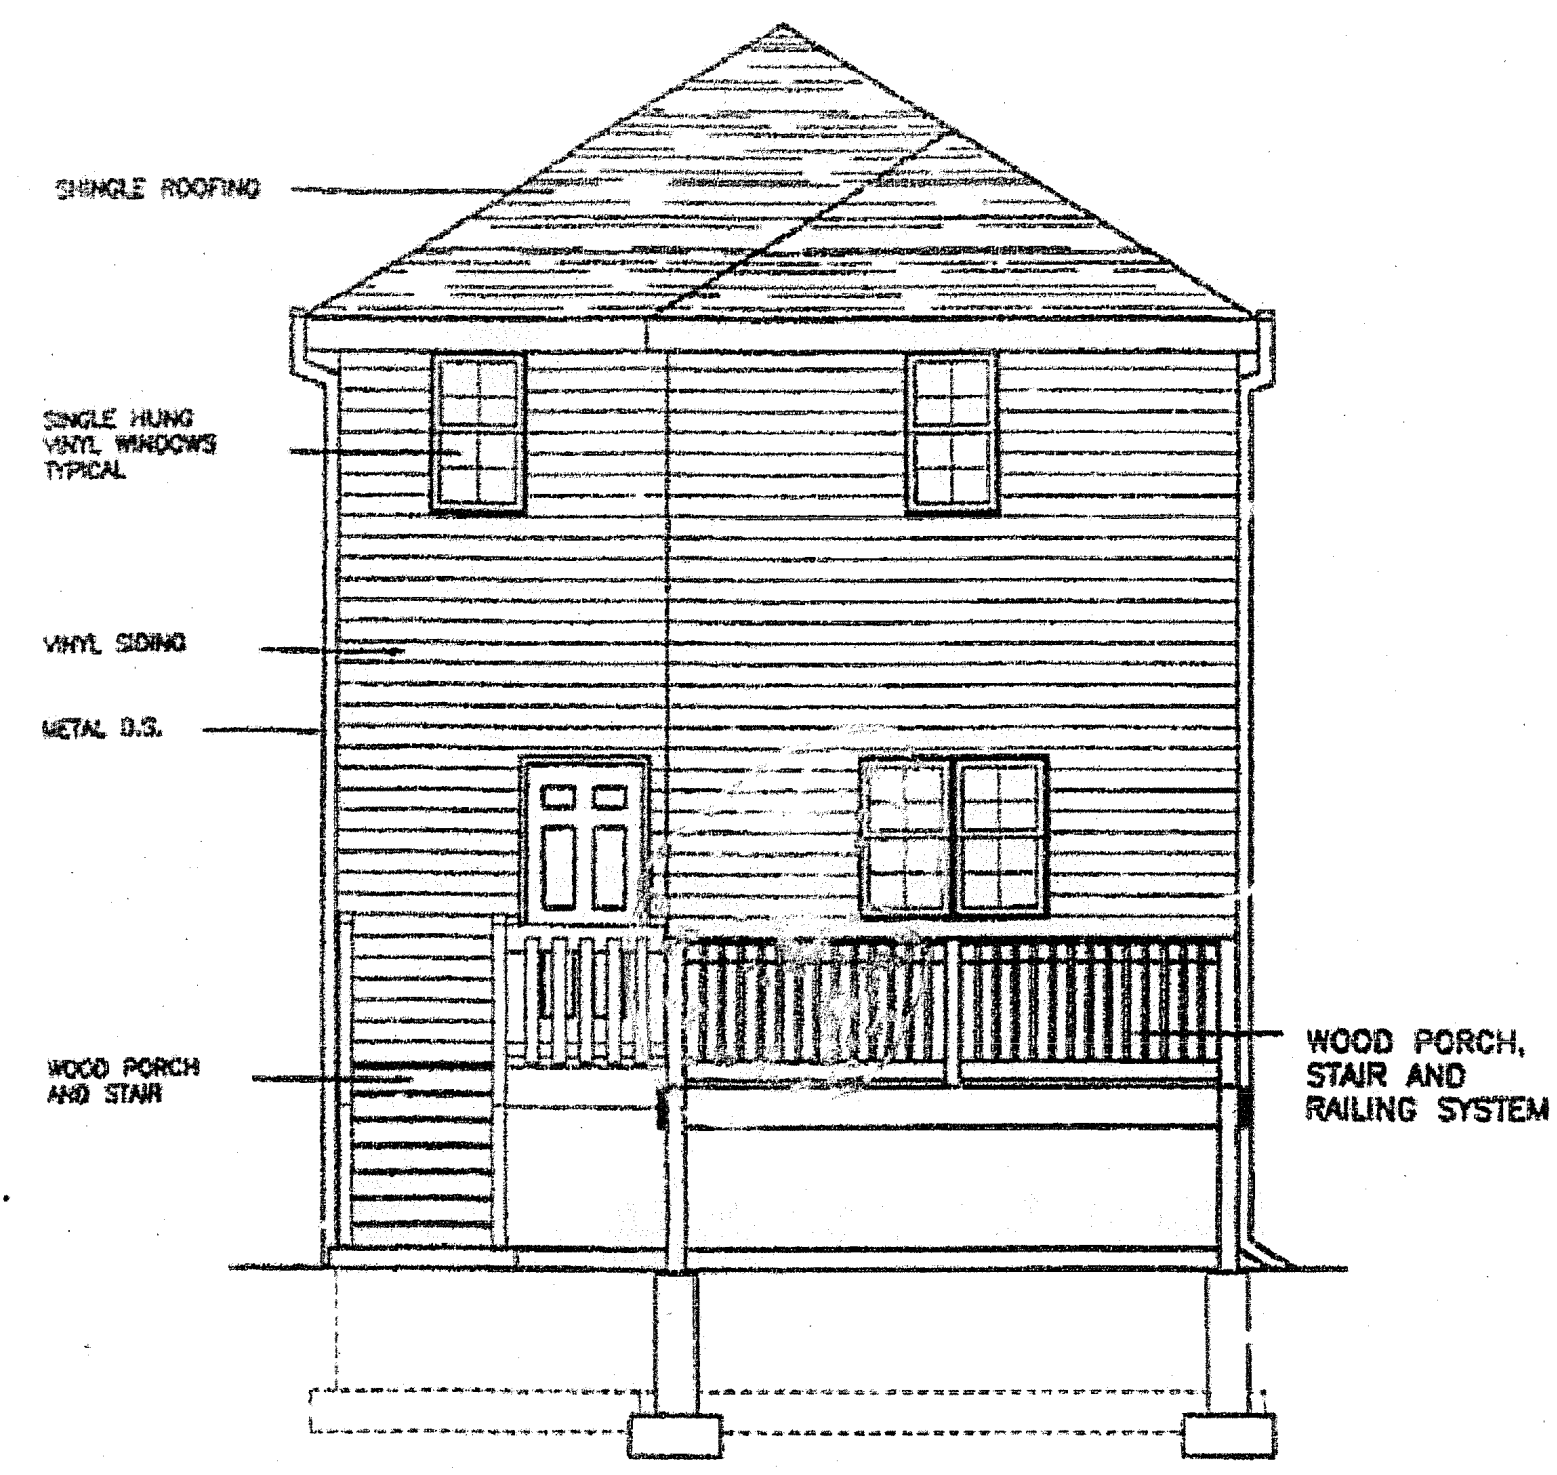


REAR ELEVATION
 SCALE: 1/4" = 1'-0"

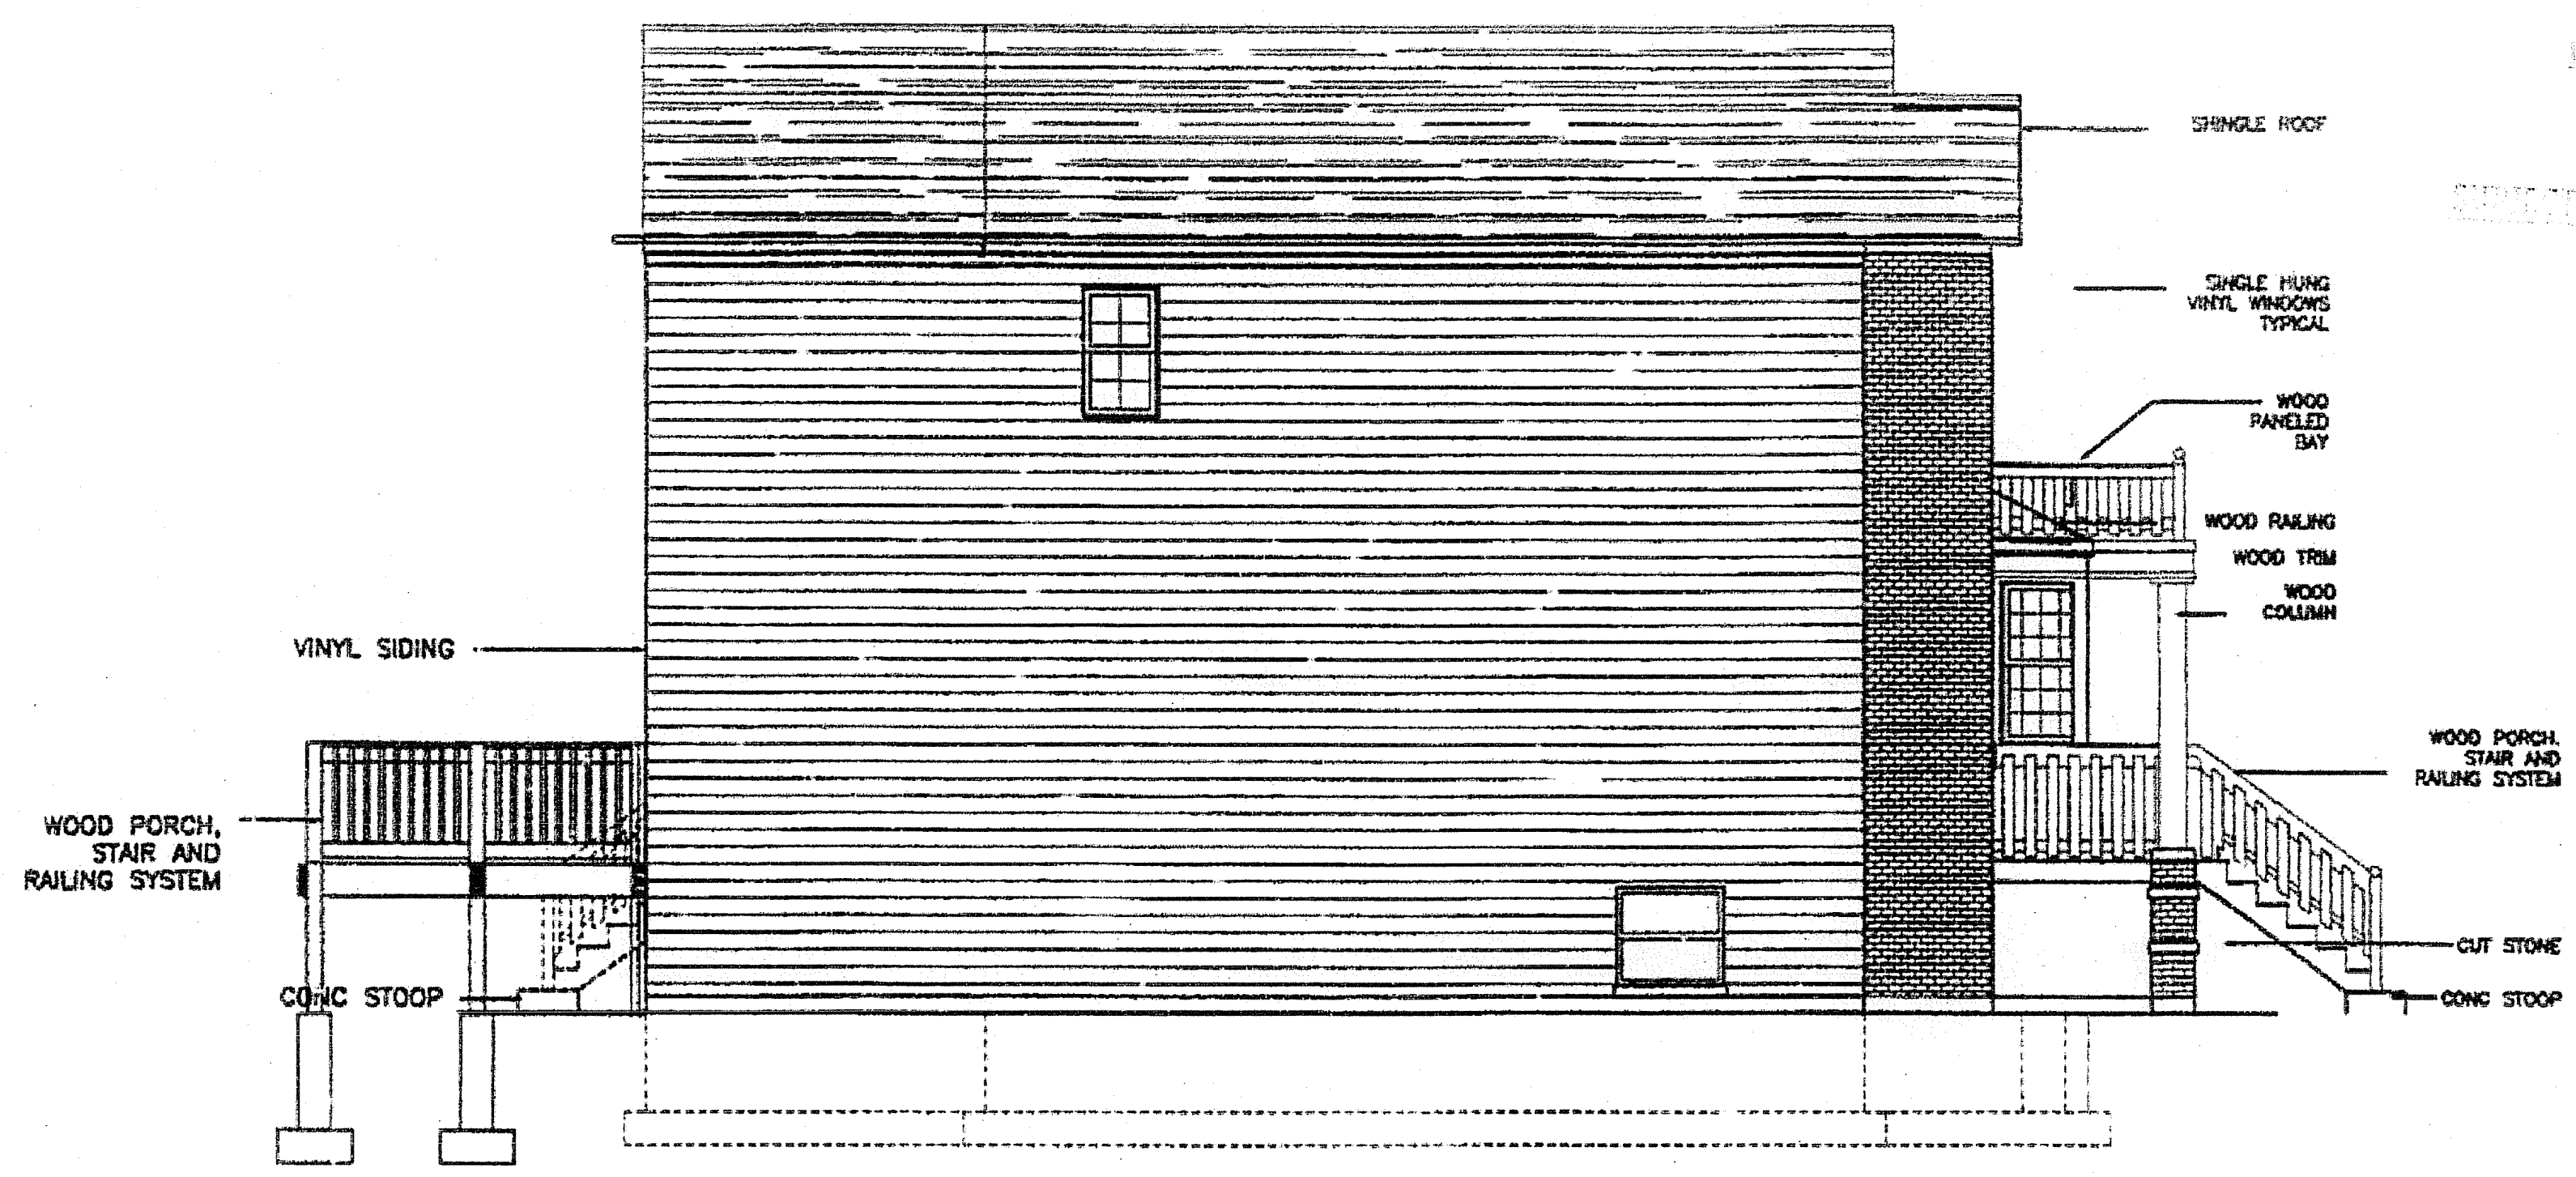


RIGHT SIDE ELEVATION
 SCALE: 1/4" = 1'-0"

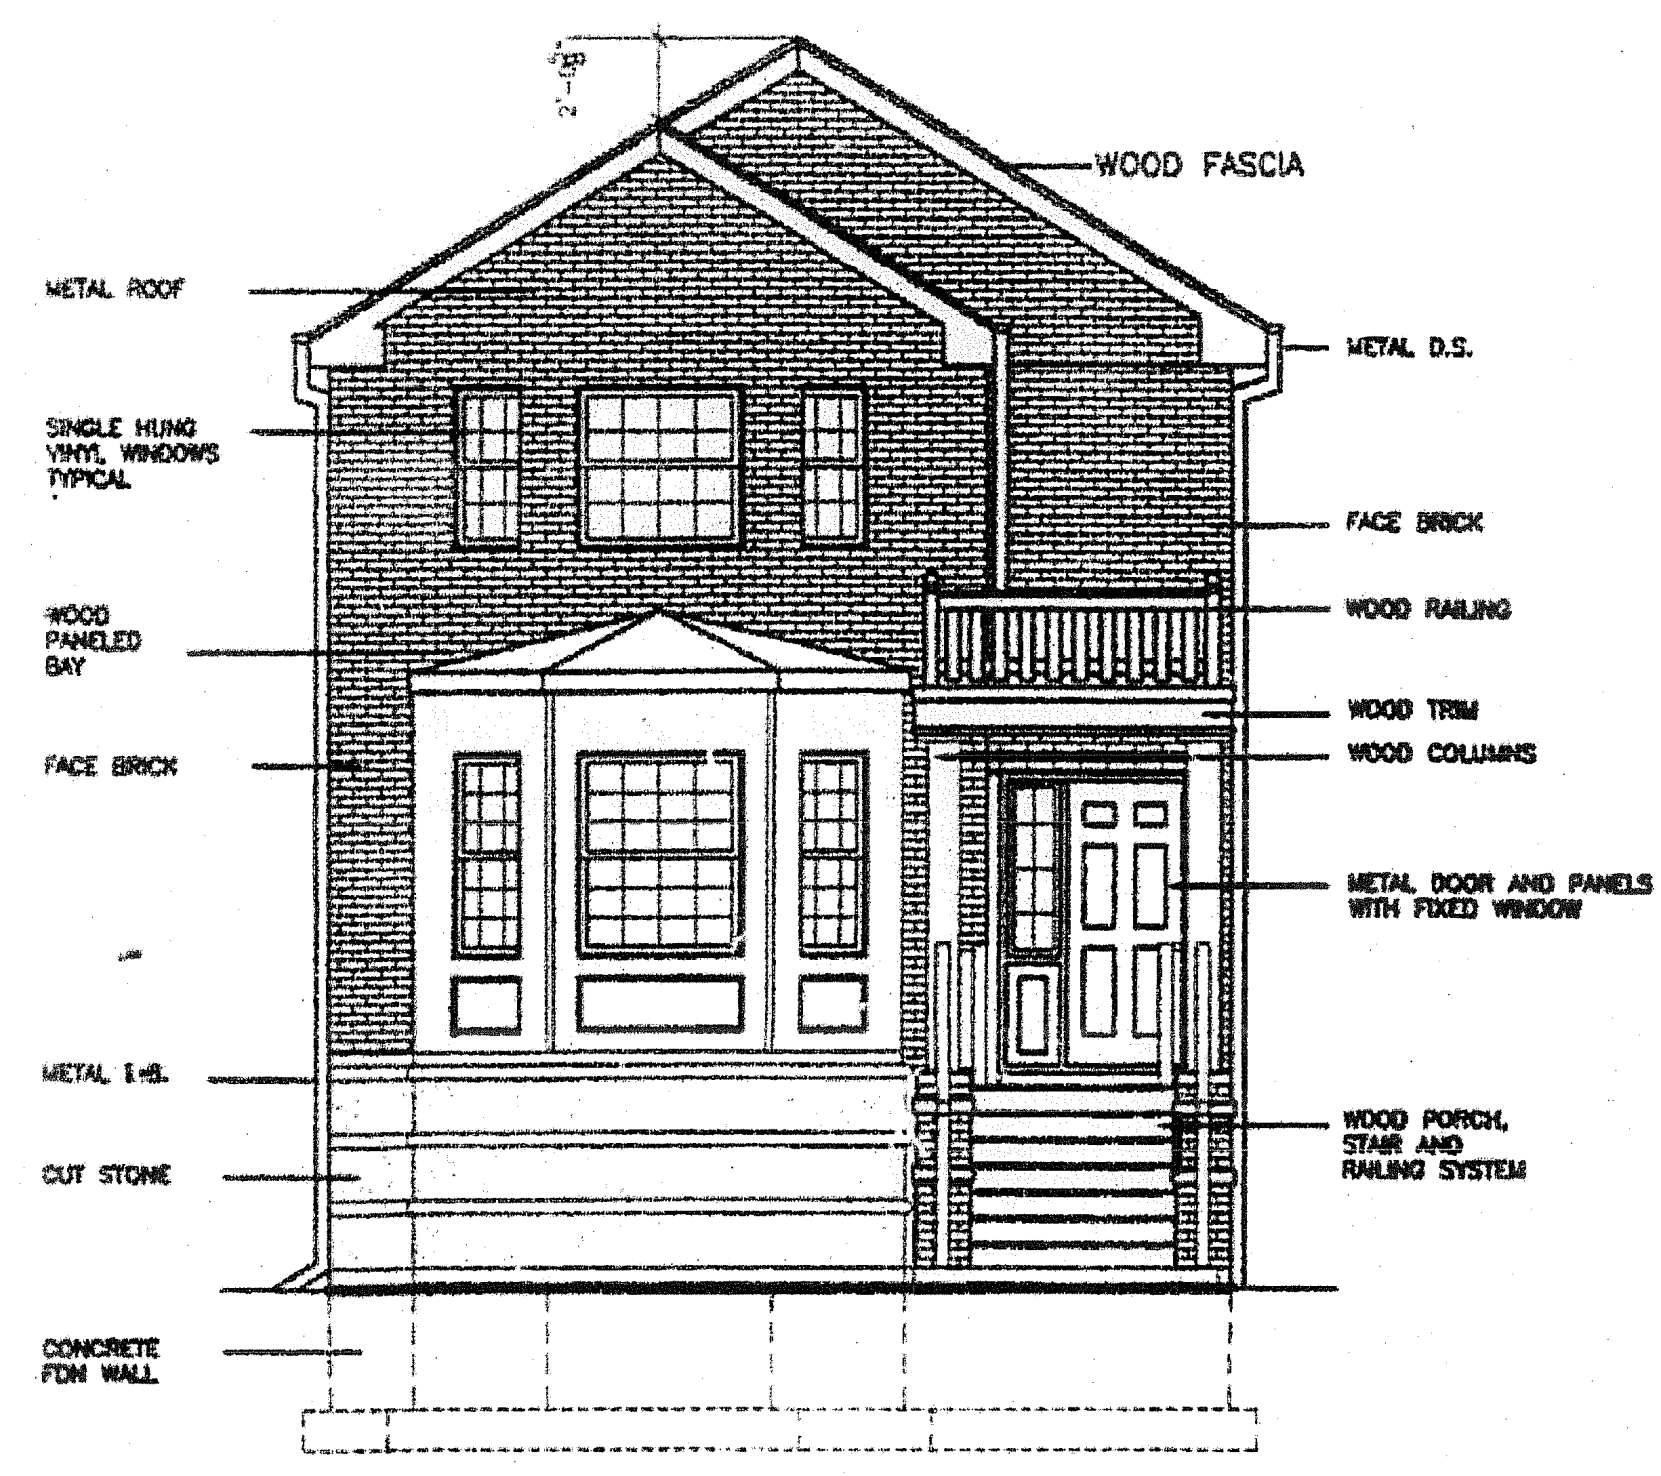

FRONT ELEVATION
 SCALE: 1/4" = 1'-0"

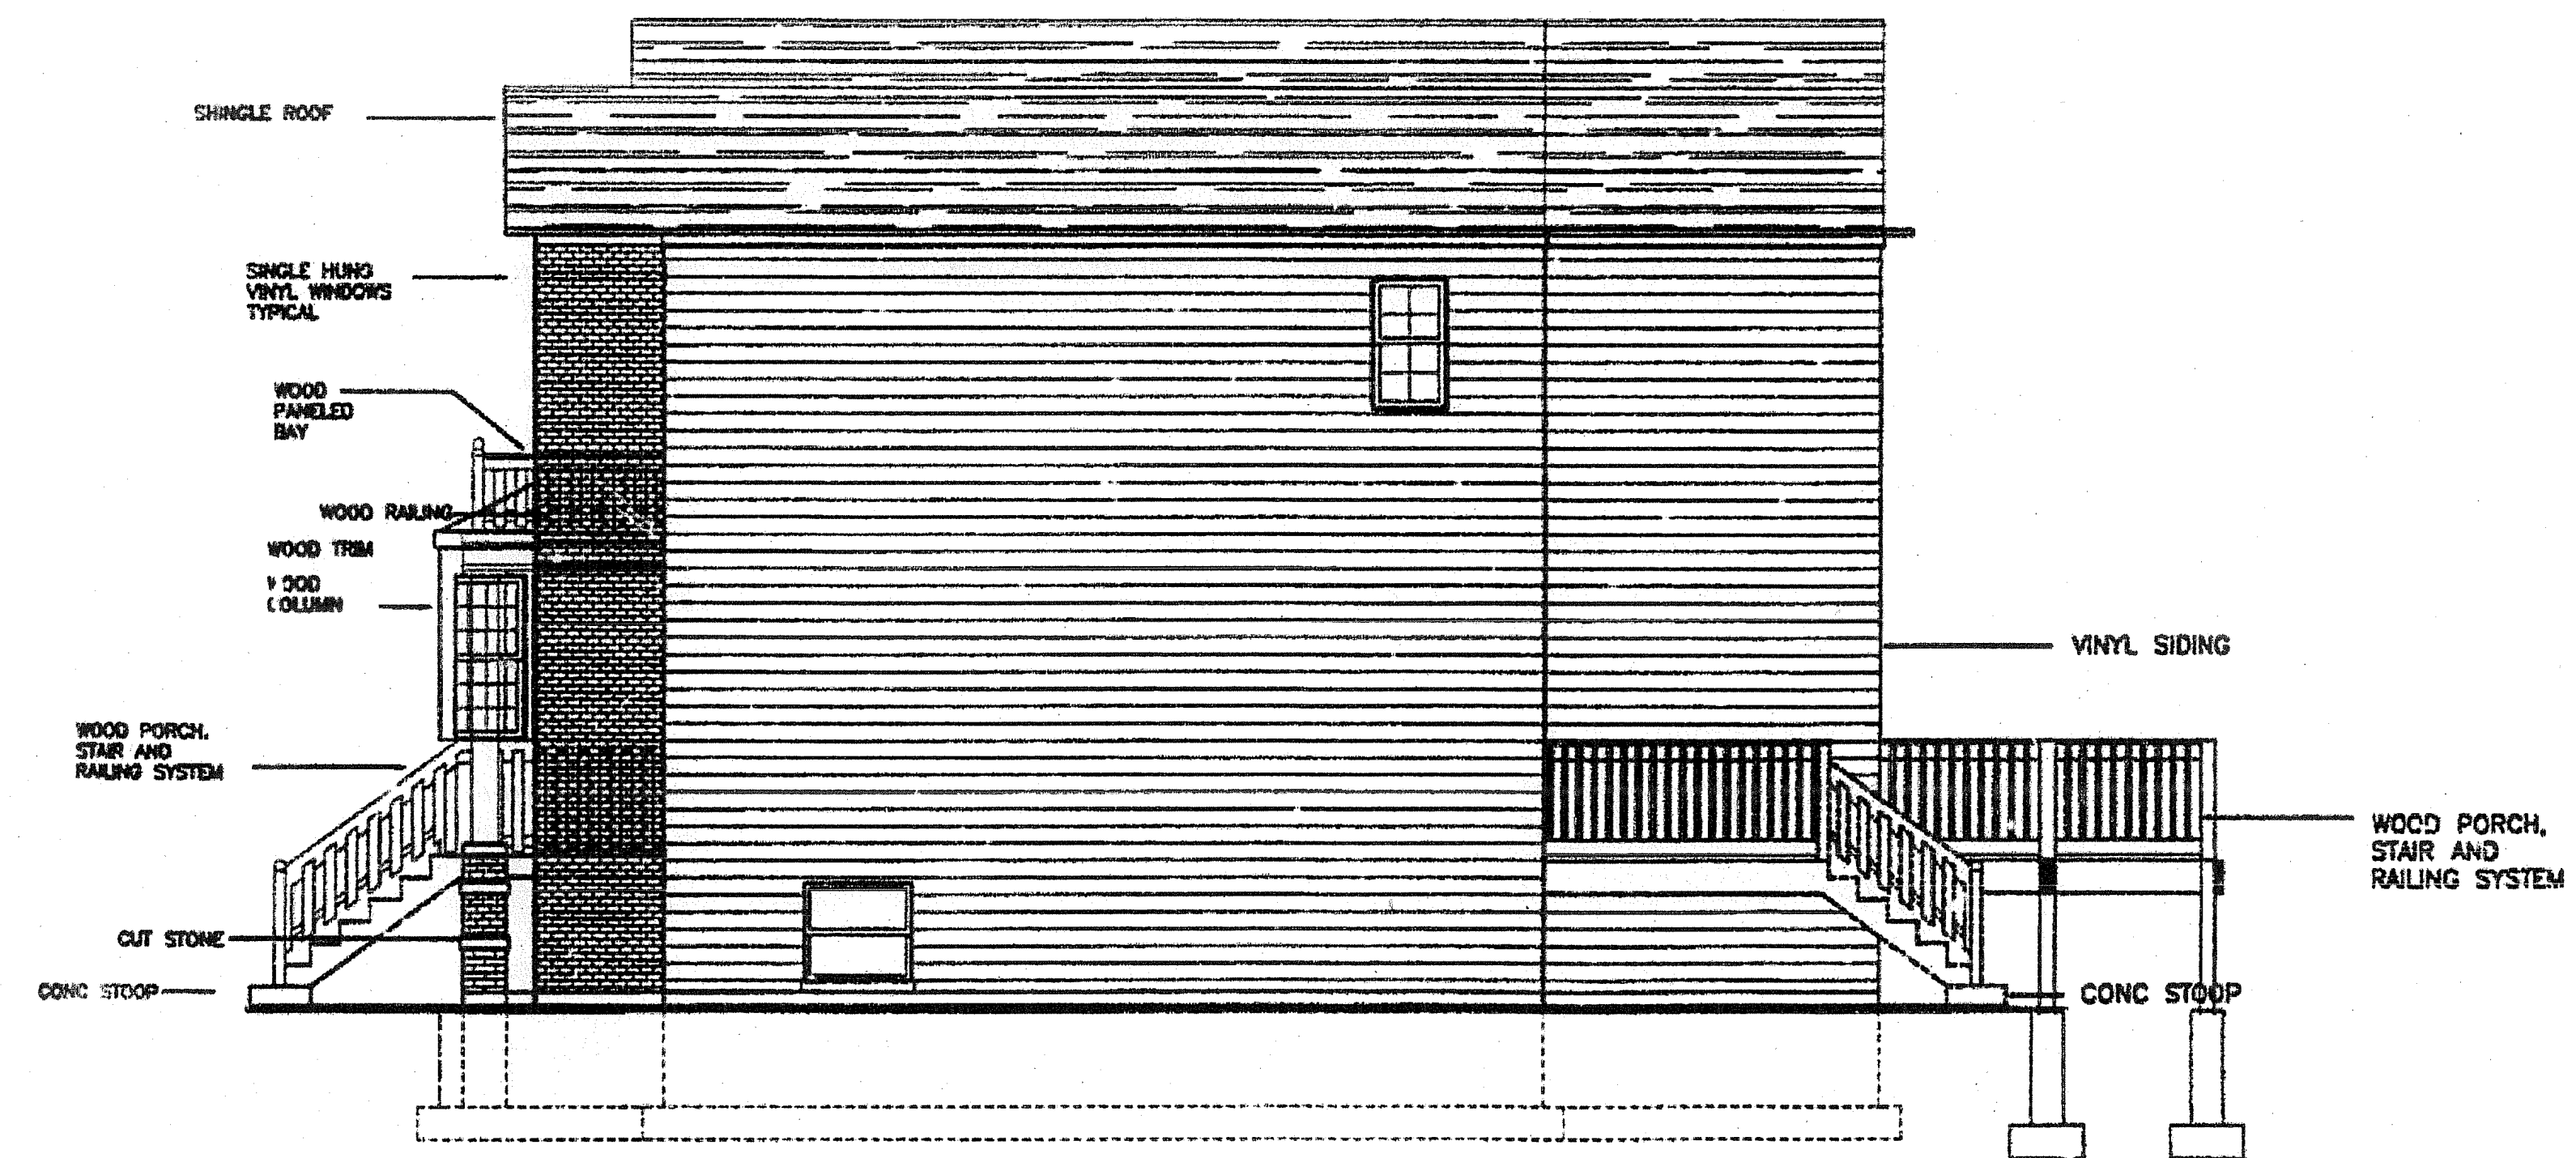

RIGHT SIDE ELEVATION
 SCALE: 1/4" = 1'-0"

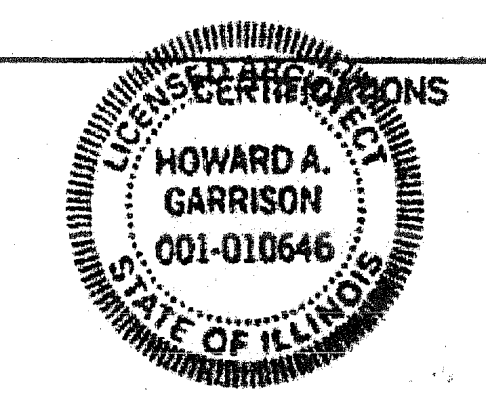

NO.	DATE	REVISION	BY

SHEET TITLE: BUILDING ELEVATIONS

PROJECT: 5933 N. IOWA

triad consortium, ltd.
 ARCHITECTS • ENGINEERS
 2130 EAST 97TH STREET
 CHICAGO, IL 60617

DRAWING NO. A-4