



DEPARTMENT OF BUILDINGS
 SELF-CERTIFIED PROJECT
 APPROVED FOR PERMIT
 SUBJECT TO PLAN AND FIELD INSPECTION

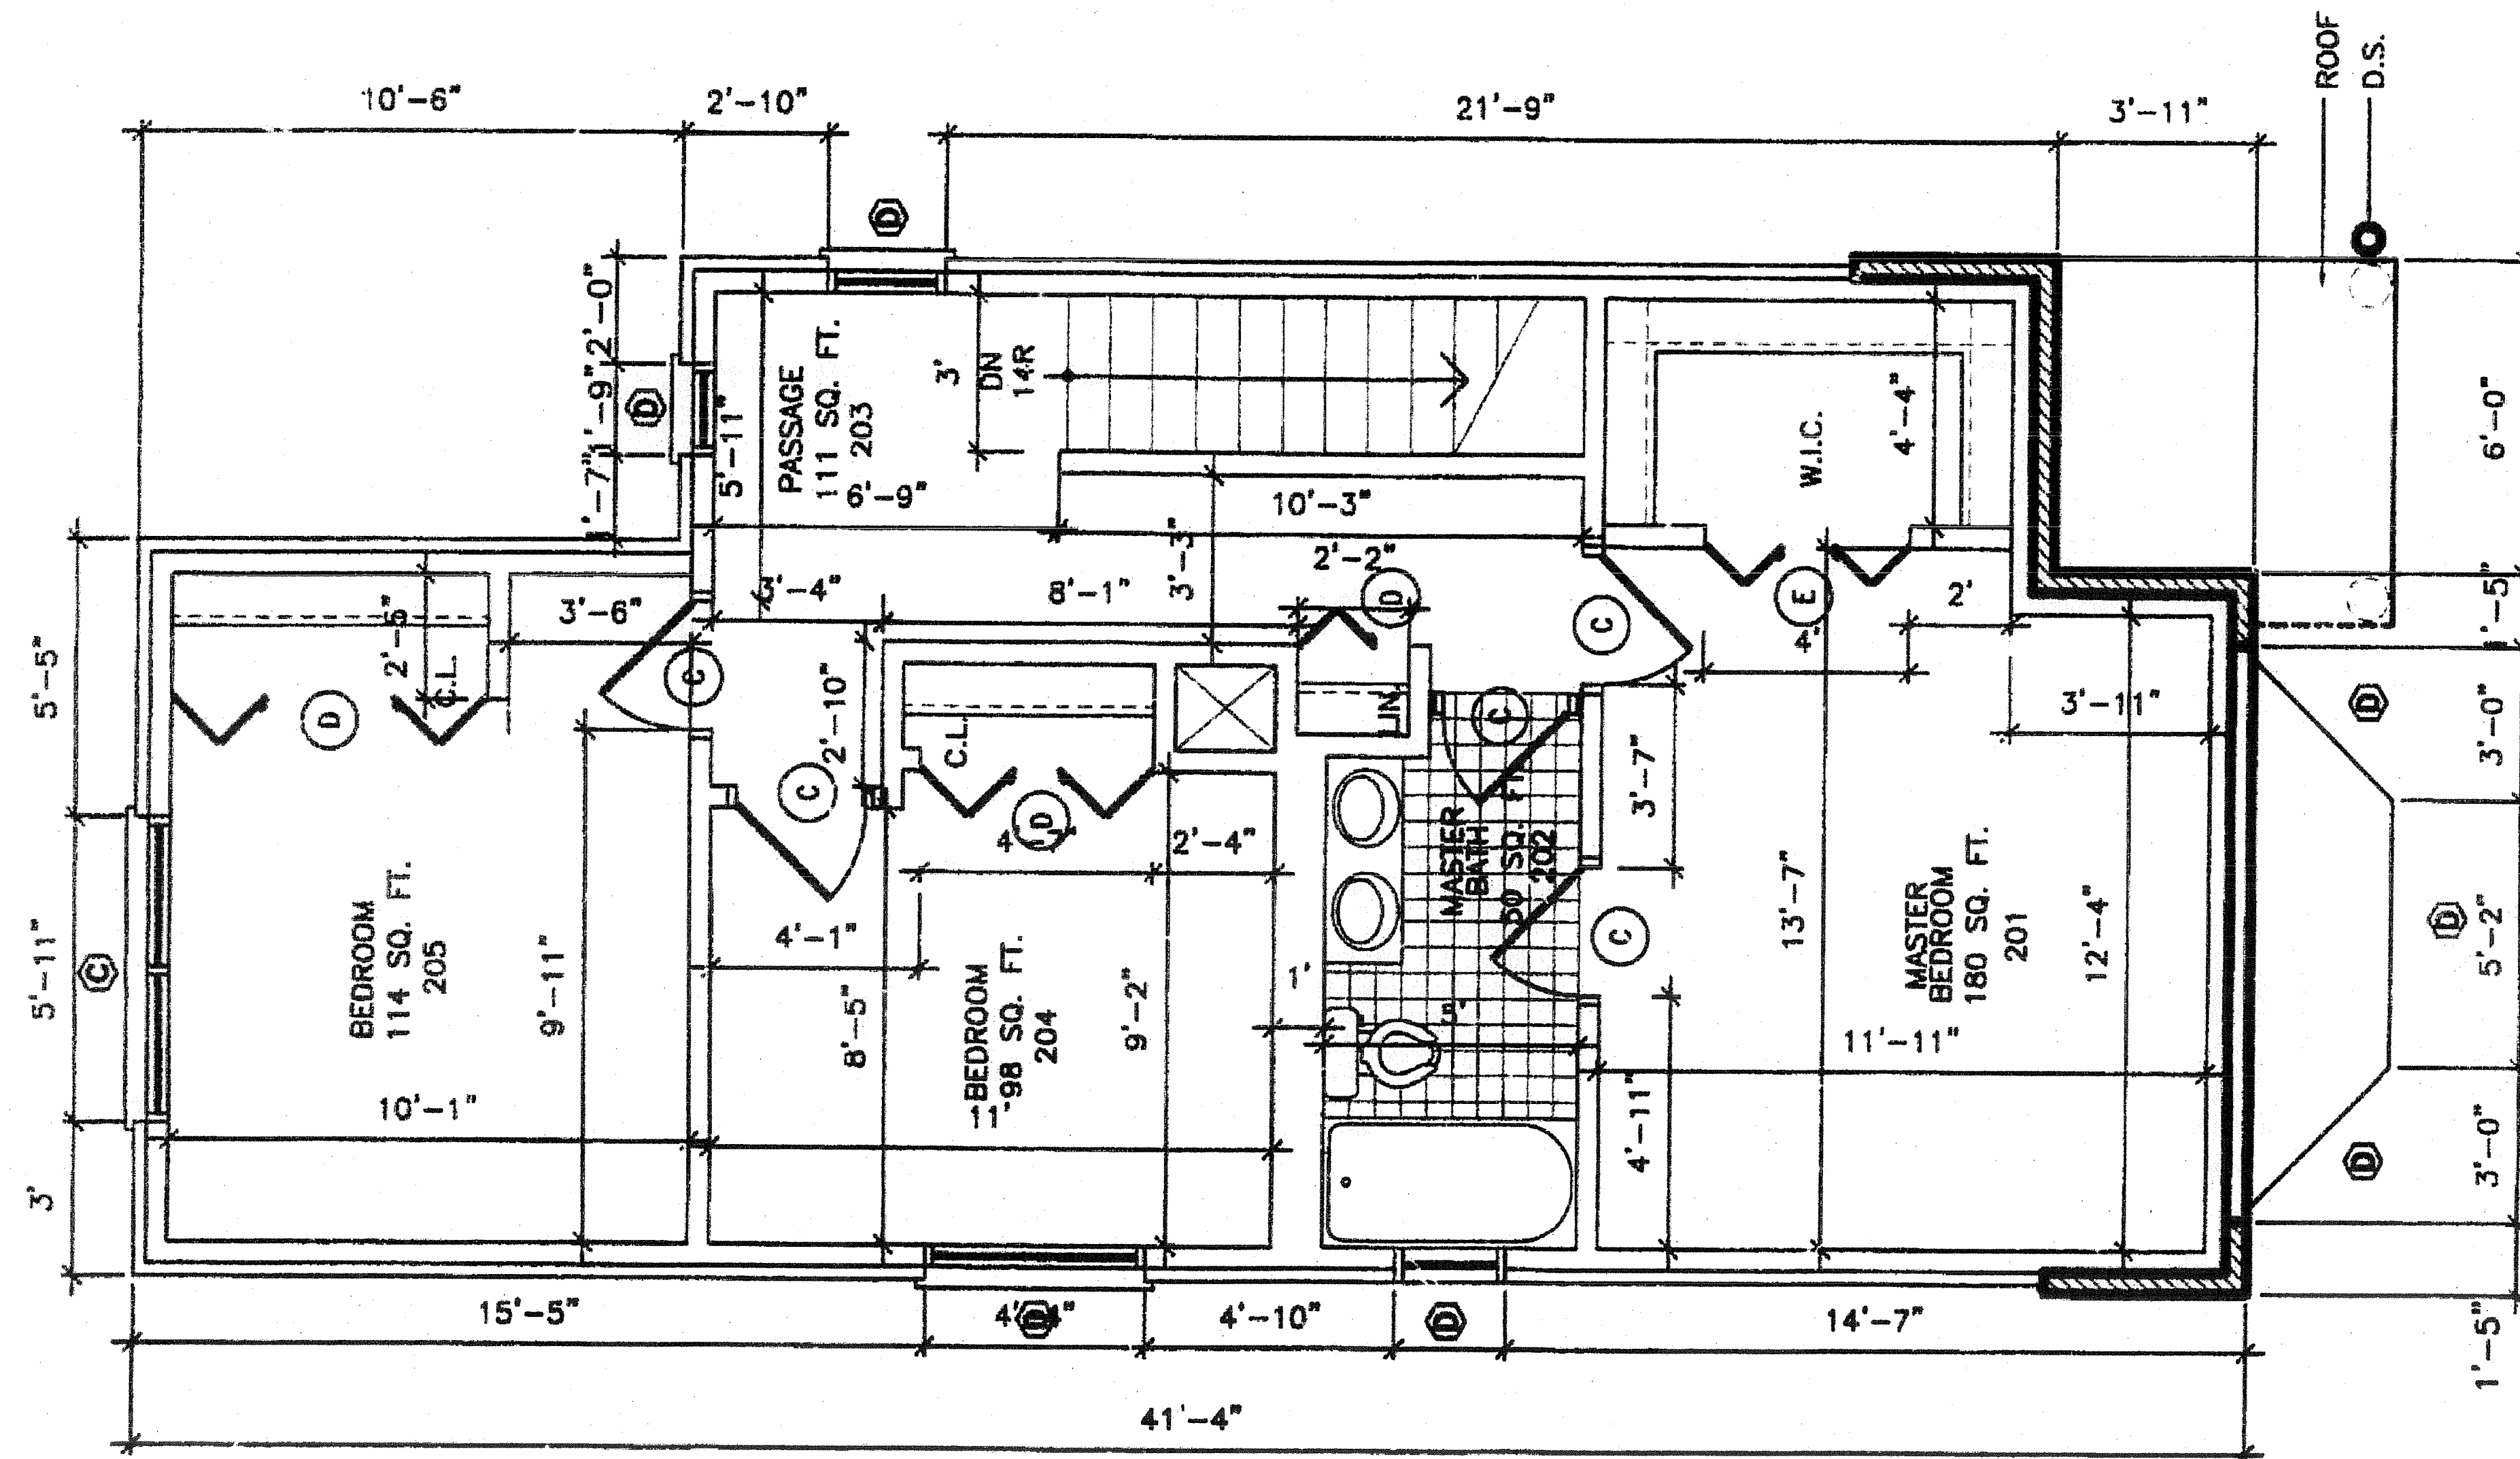

1 SECOND FLOOR PLAN
 A-3 SCALE: 1/4" = 1'-0" (717 SQ. FT.)

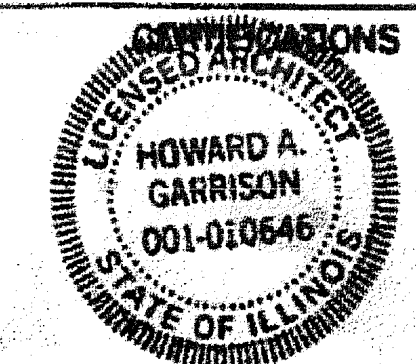

NO.	DATE	REVISION	BY
SHEET TITLE SECOND FLOOR PLANS			
PROJECT 5933 W. IOWA			
triad consortium, ltd. ARCHITECTS • ENGINEERS			DRAWING NO. A-3